




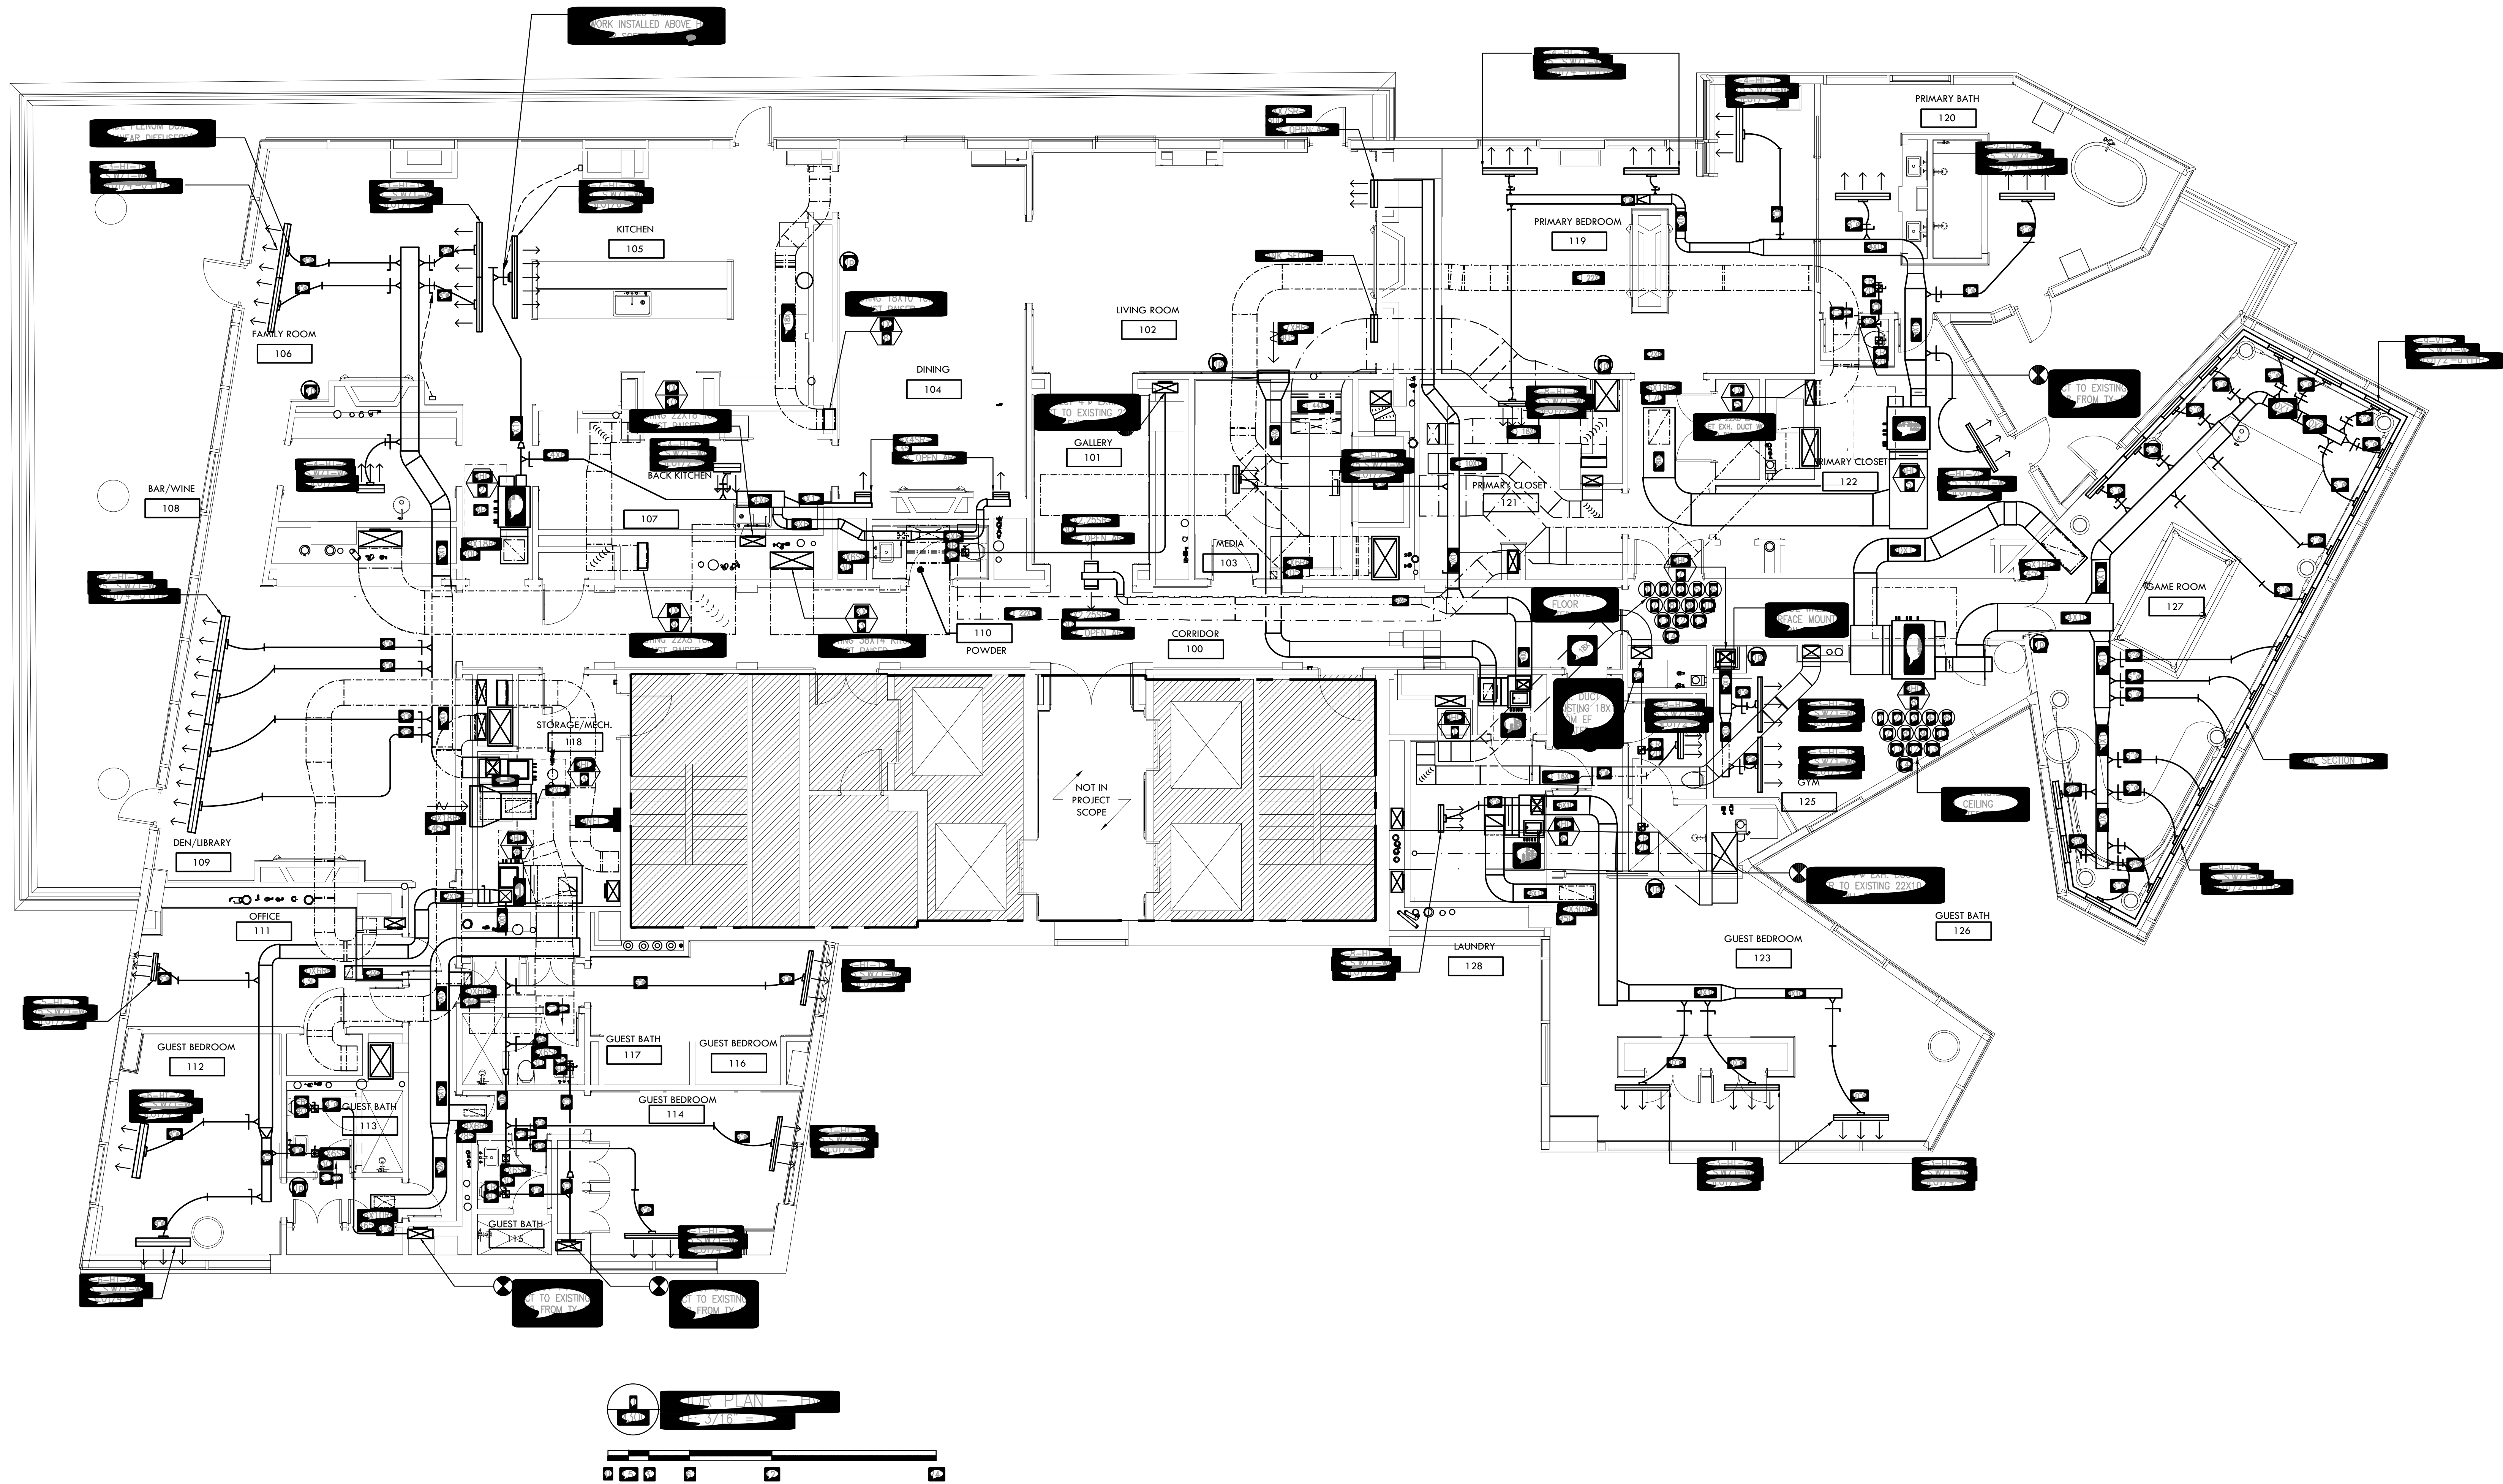

FLOOR PLANS

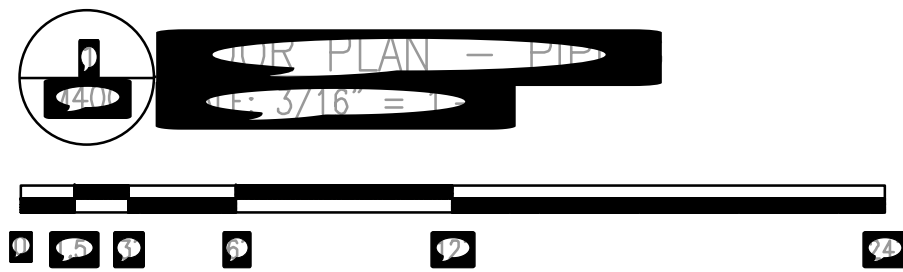

M300

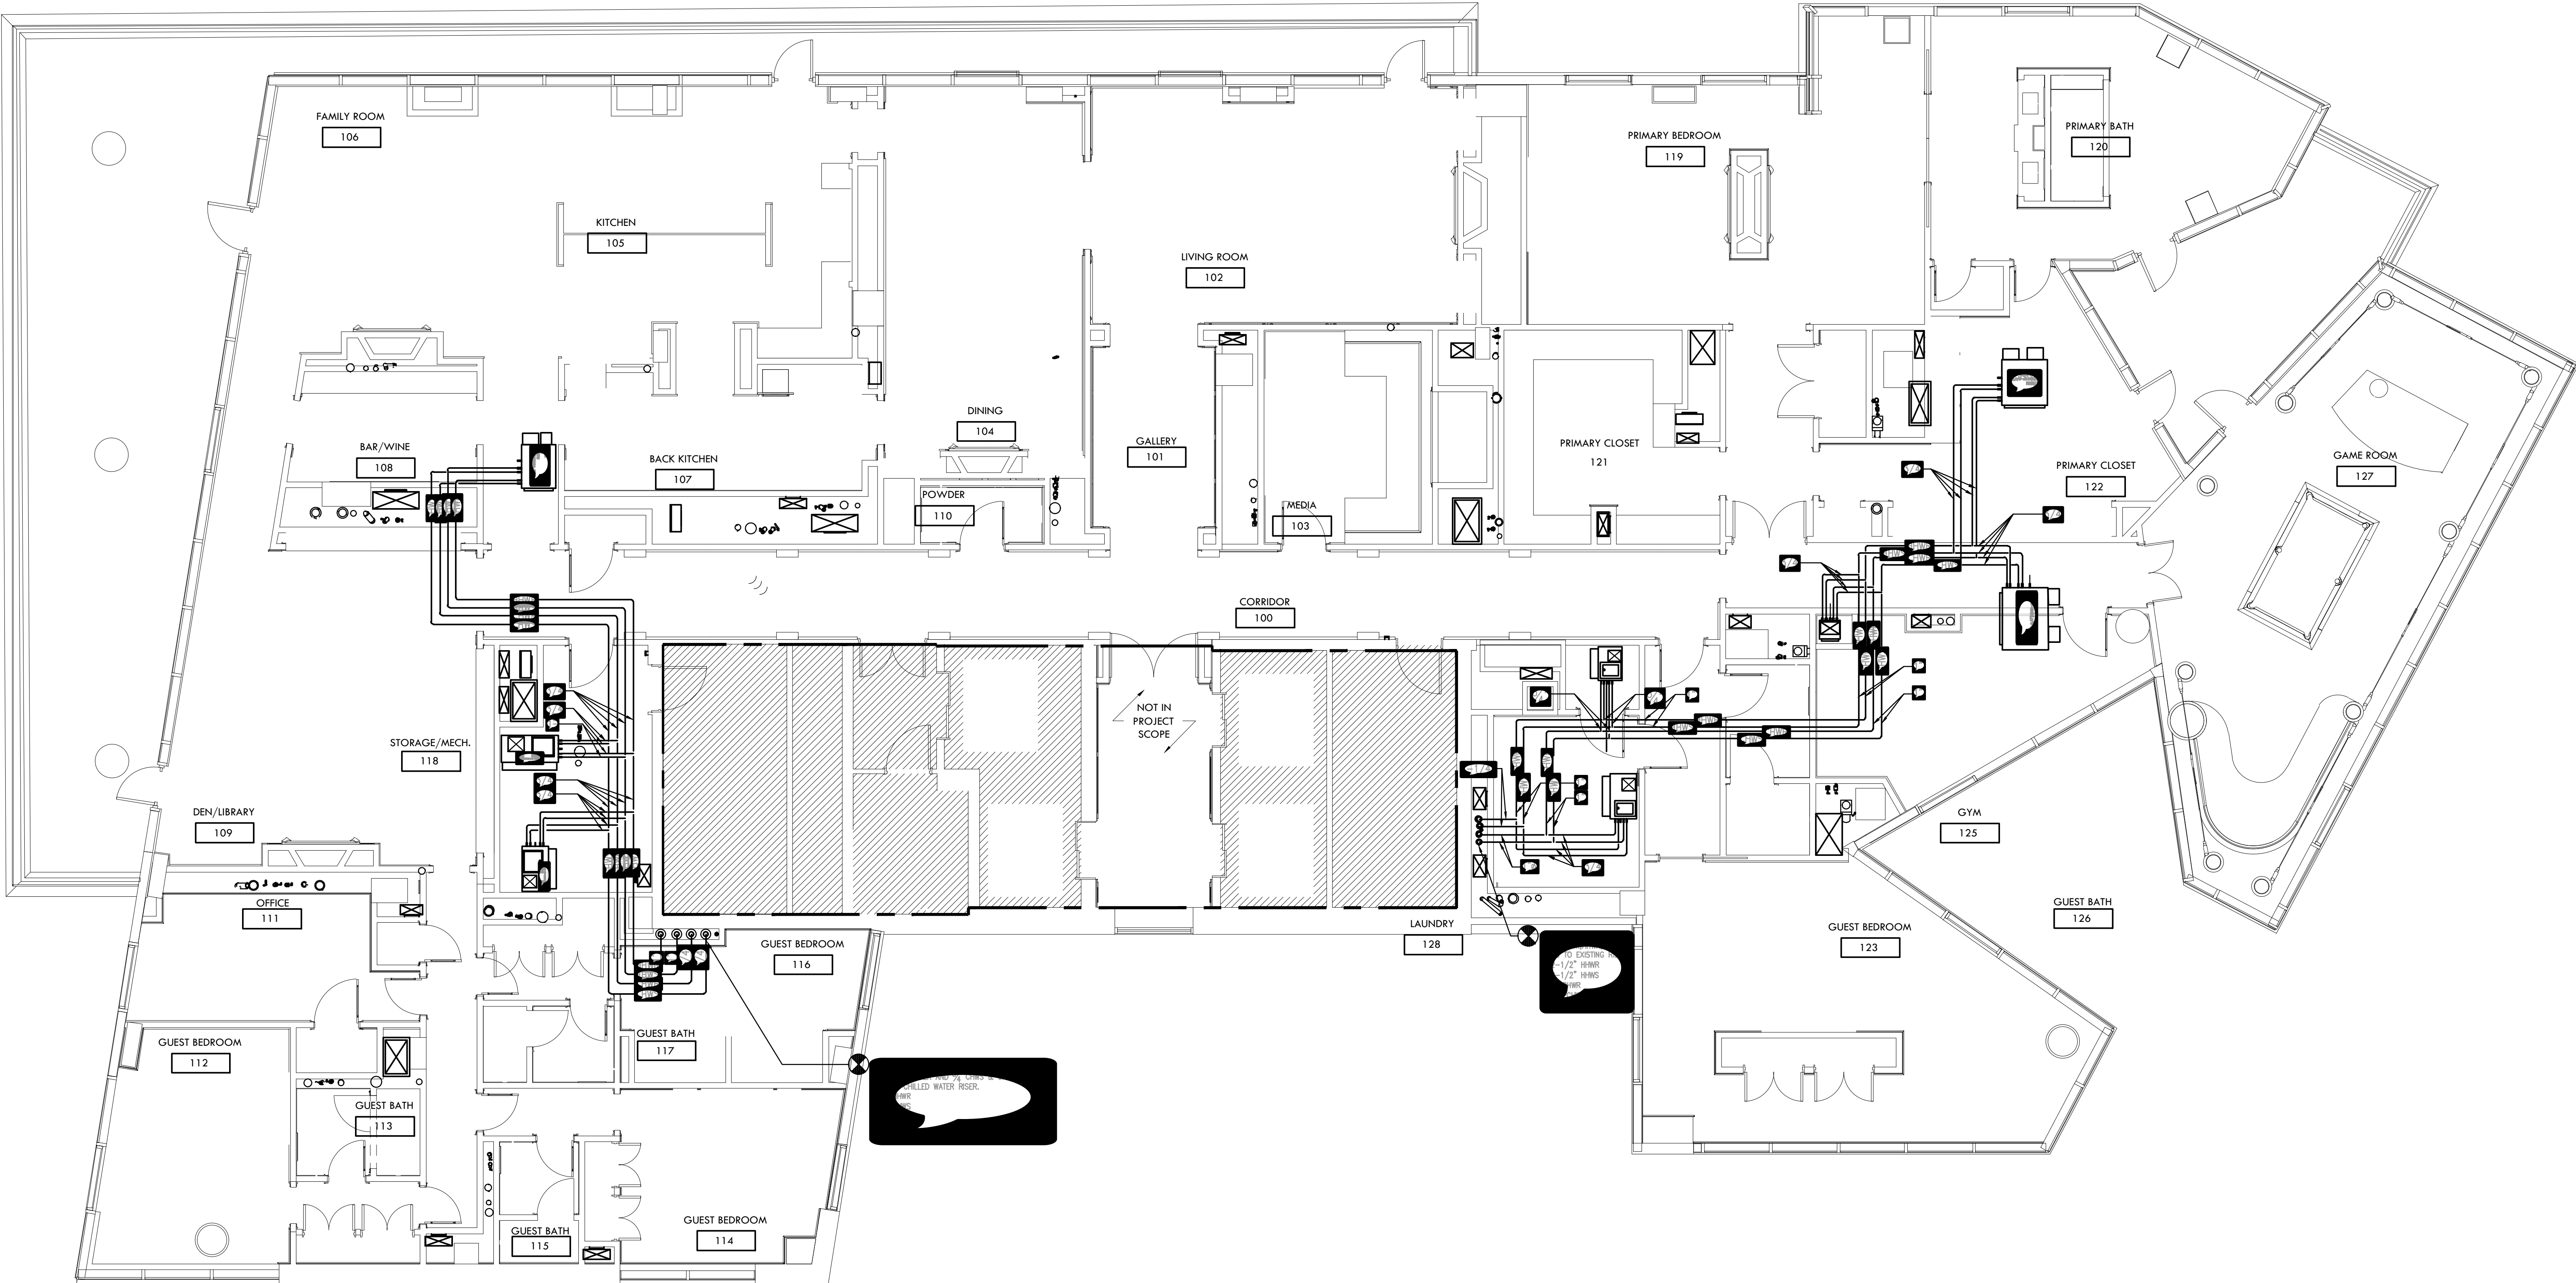












SEAL

REVISIONS		
NO.	DATE	DESCRIPTION

PIPING

SCALE As indicated
DRAWN BY ----
DATE 09.02.25



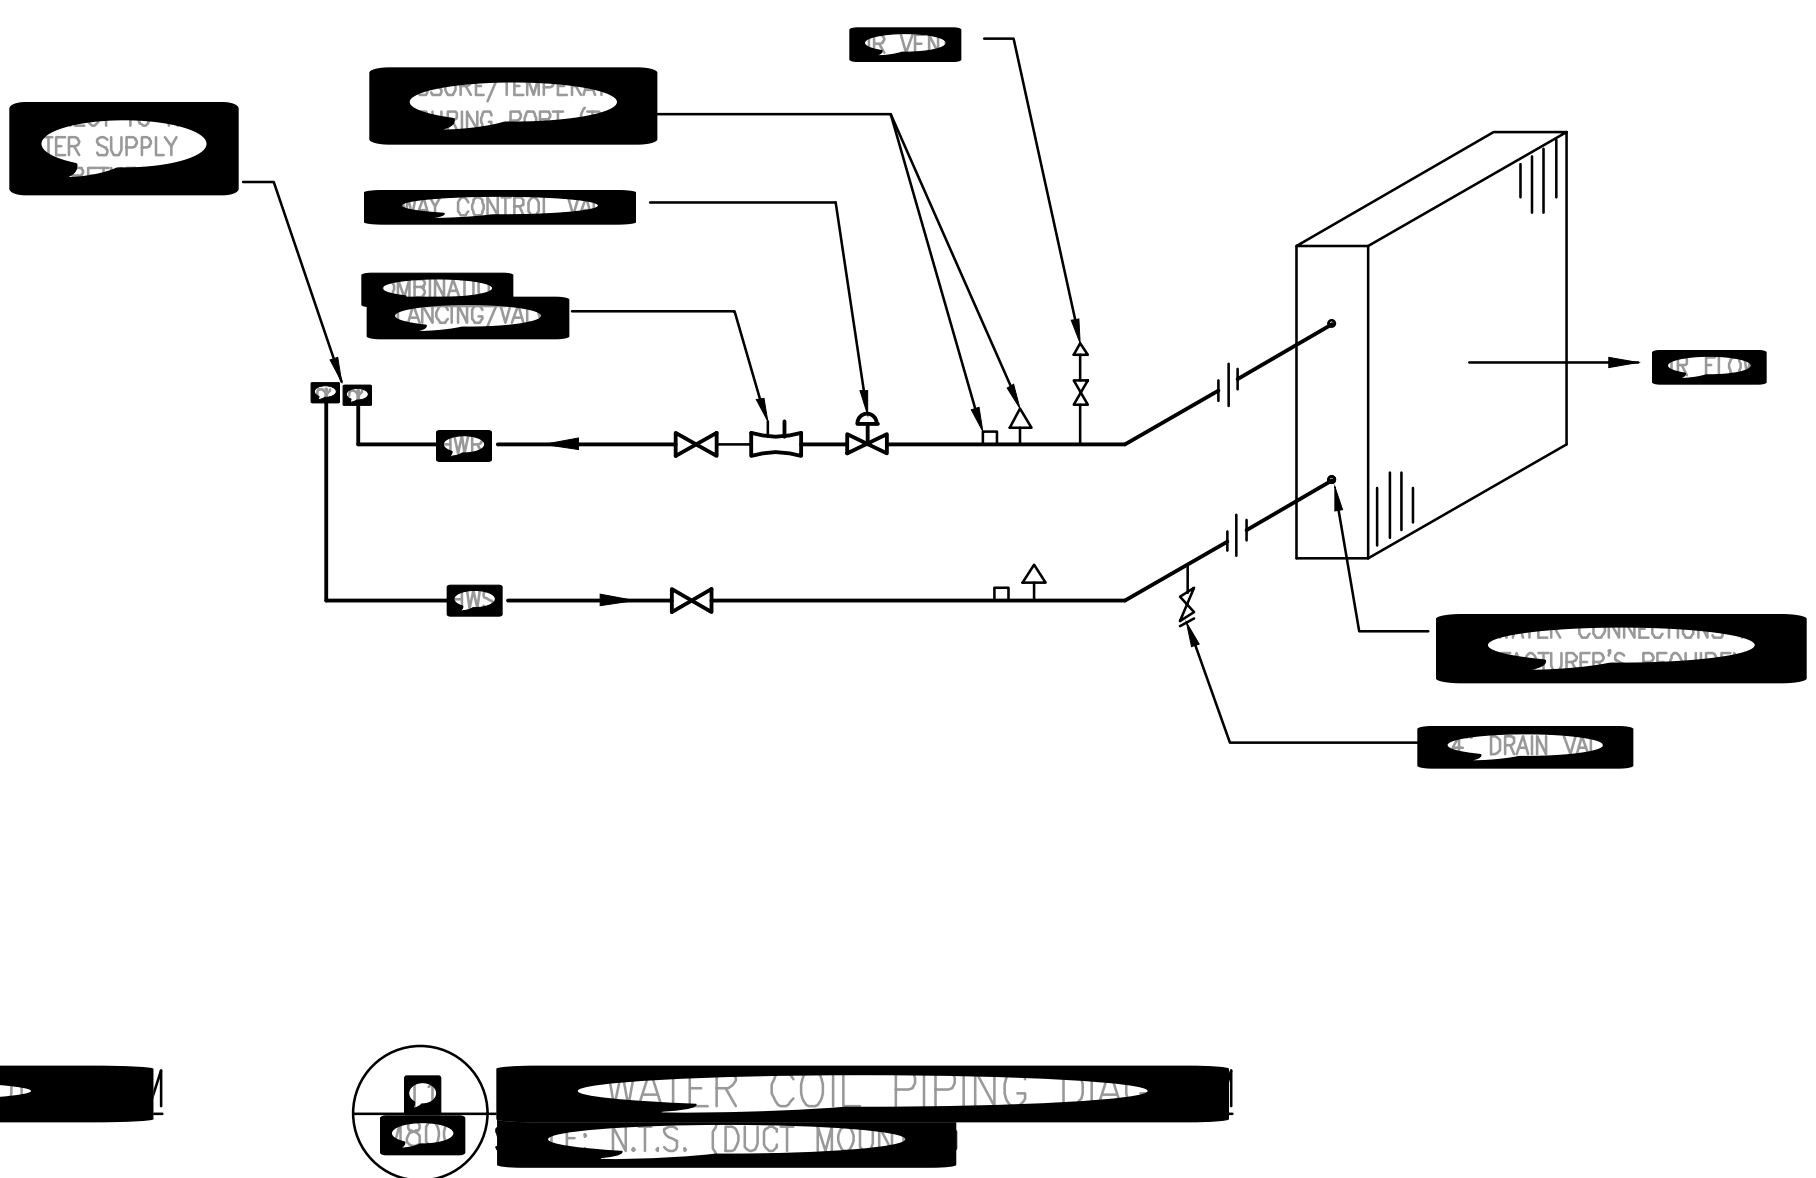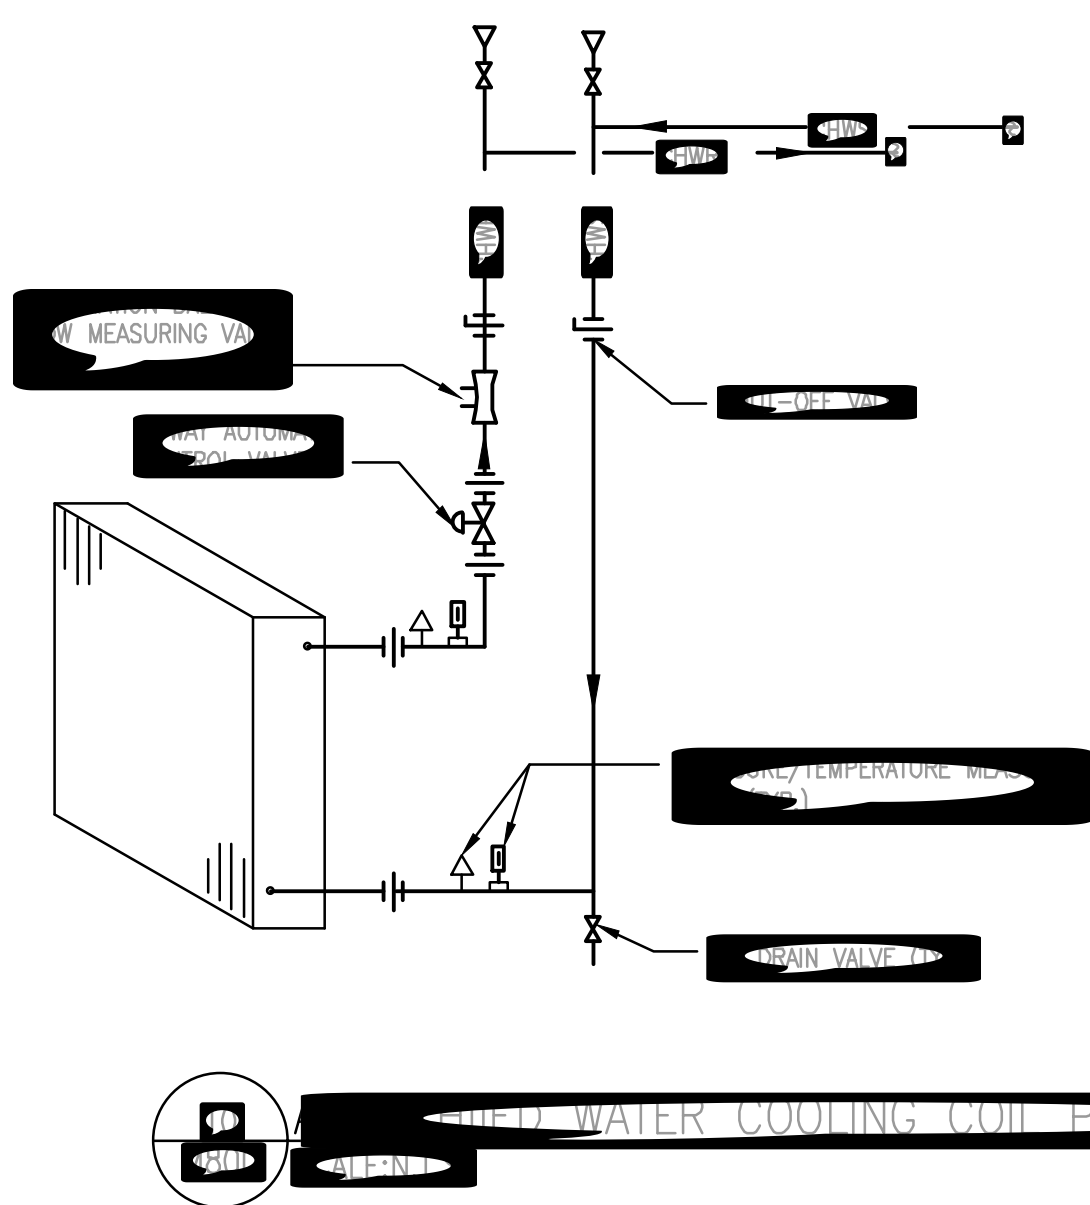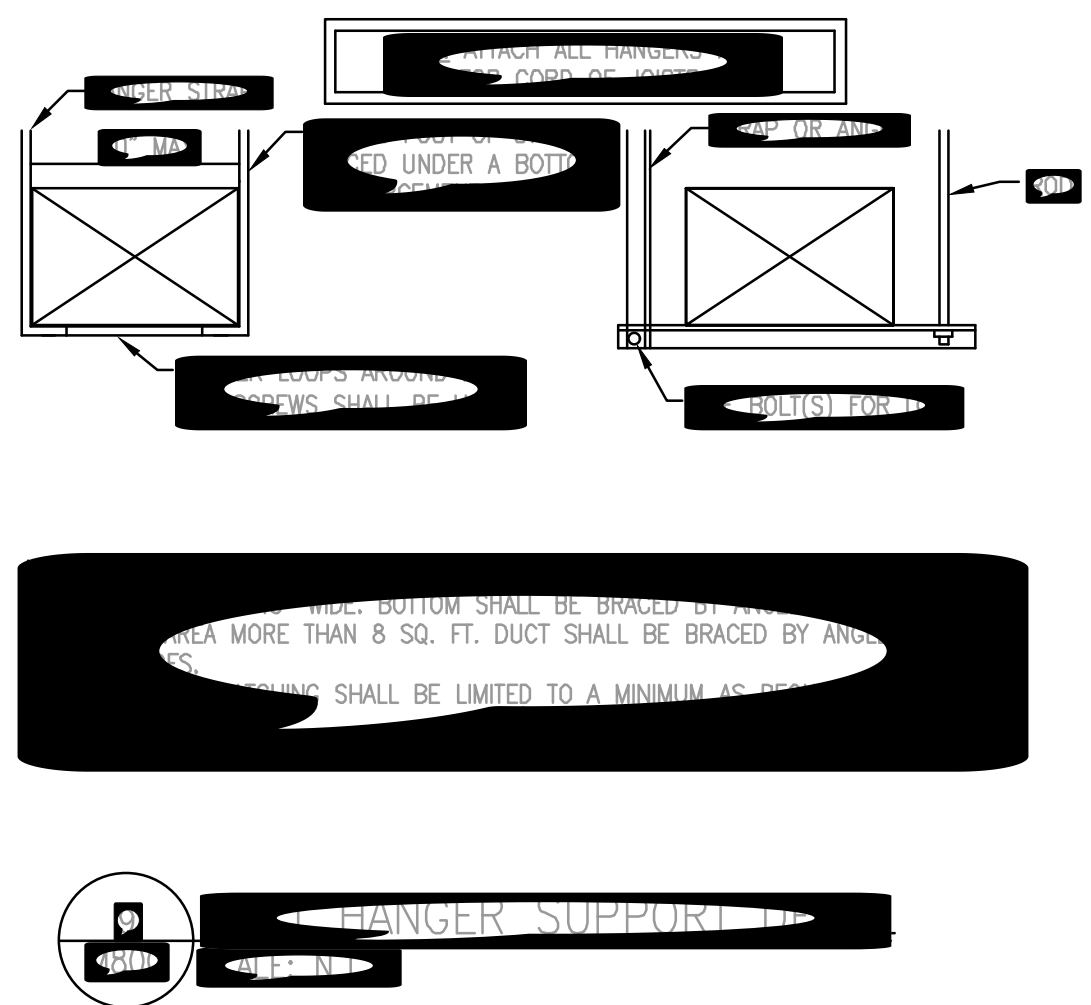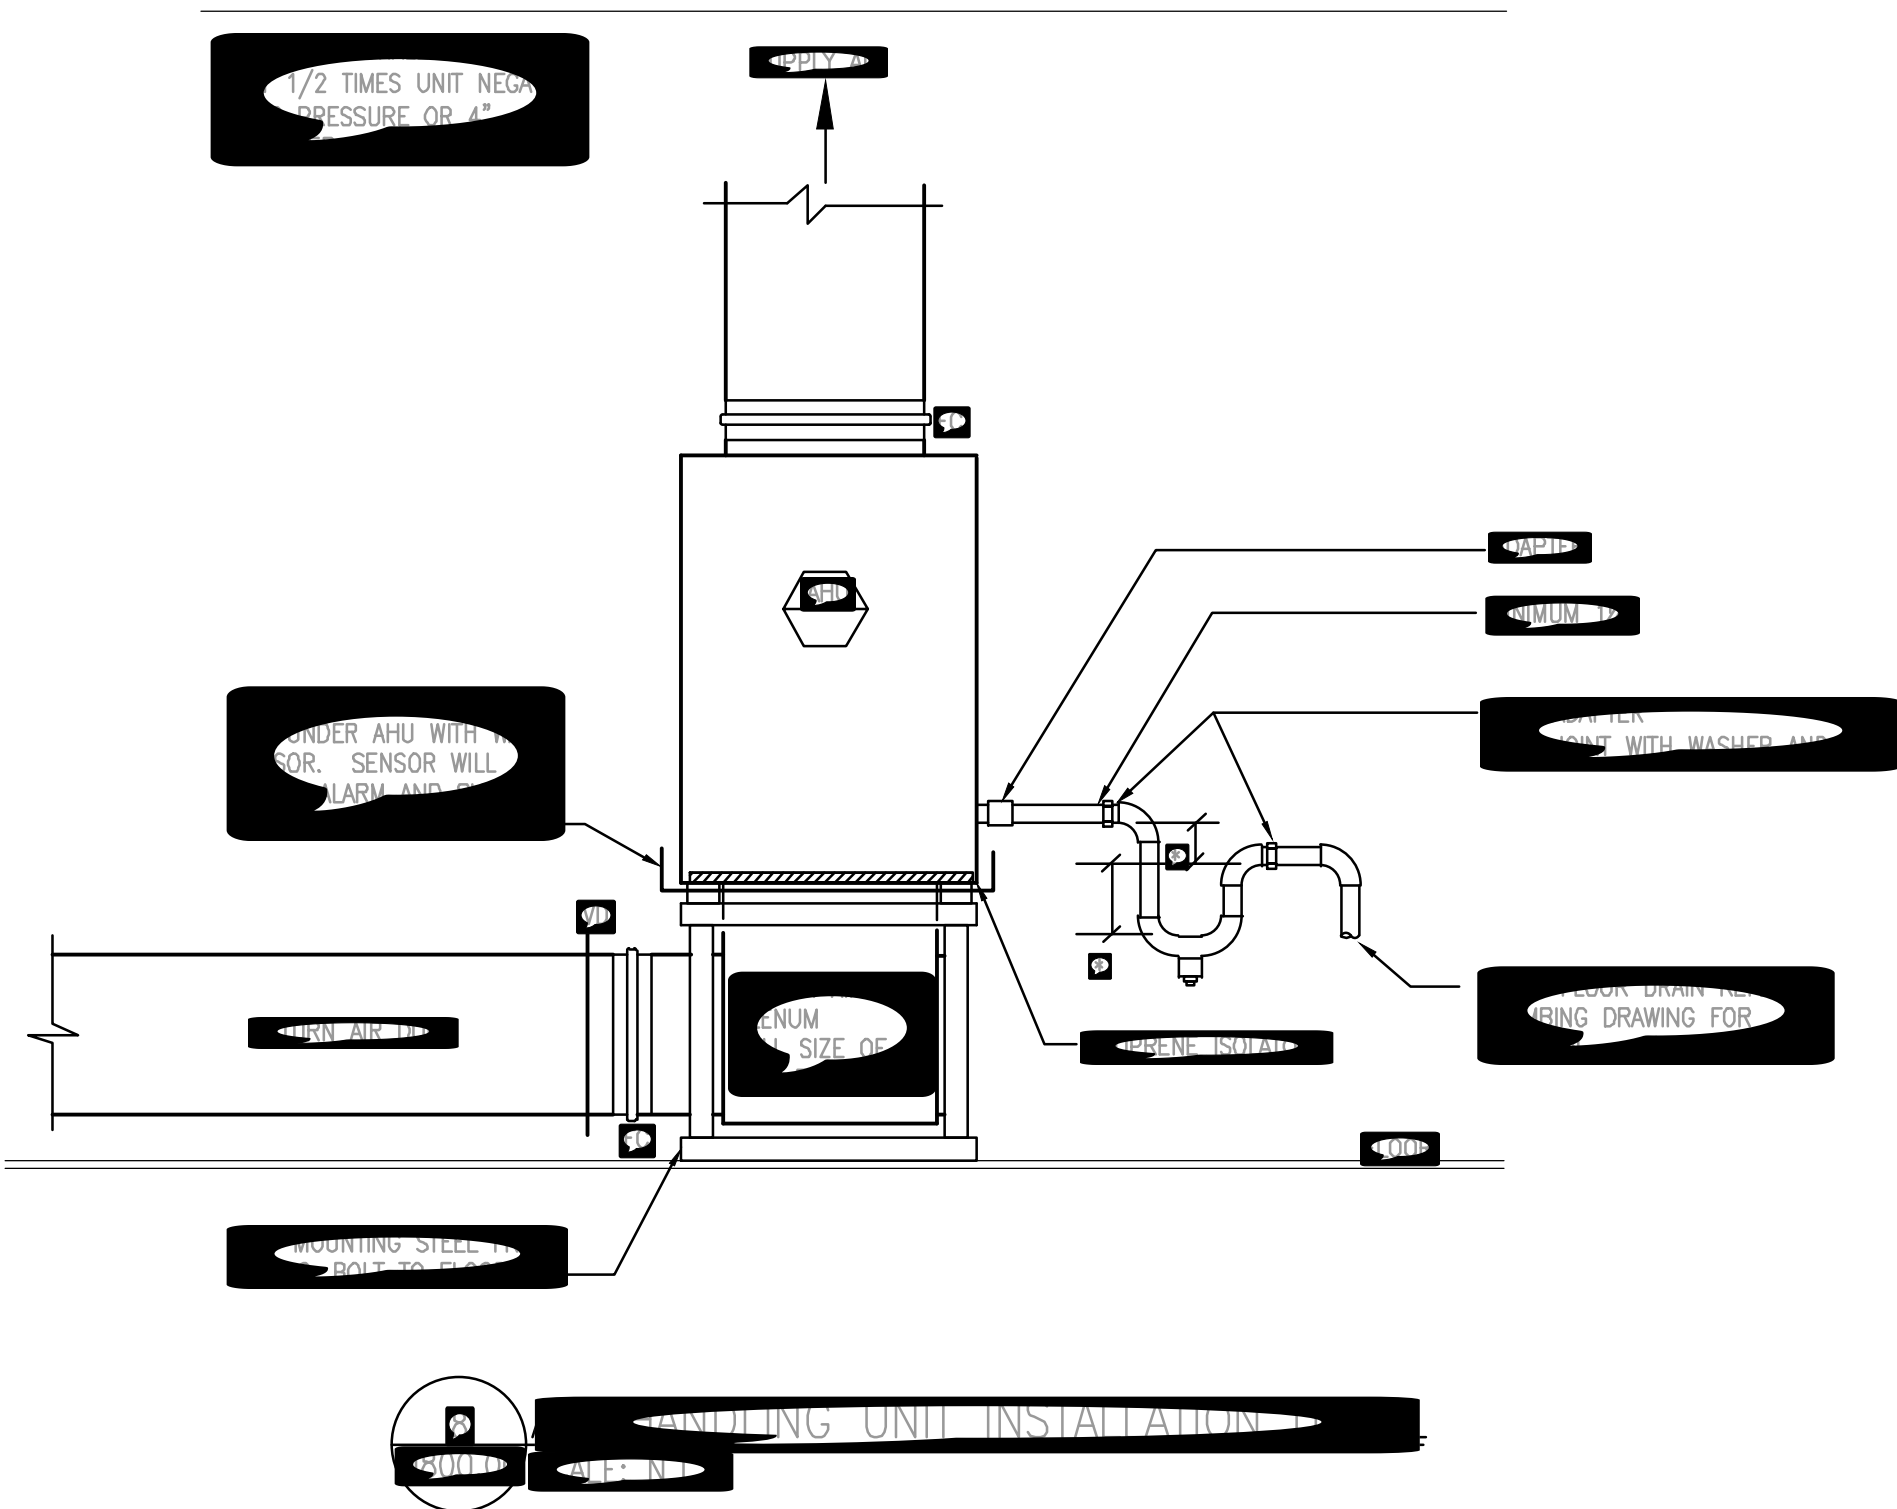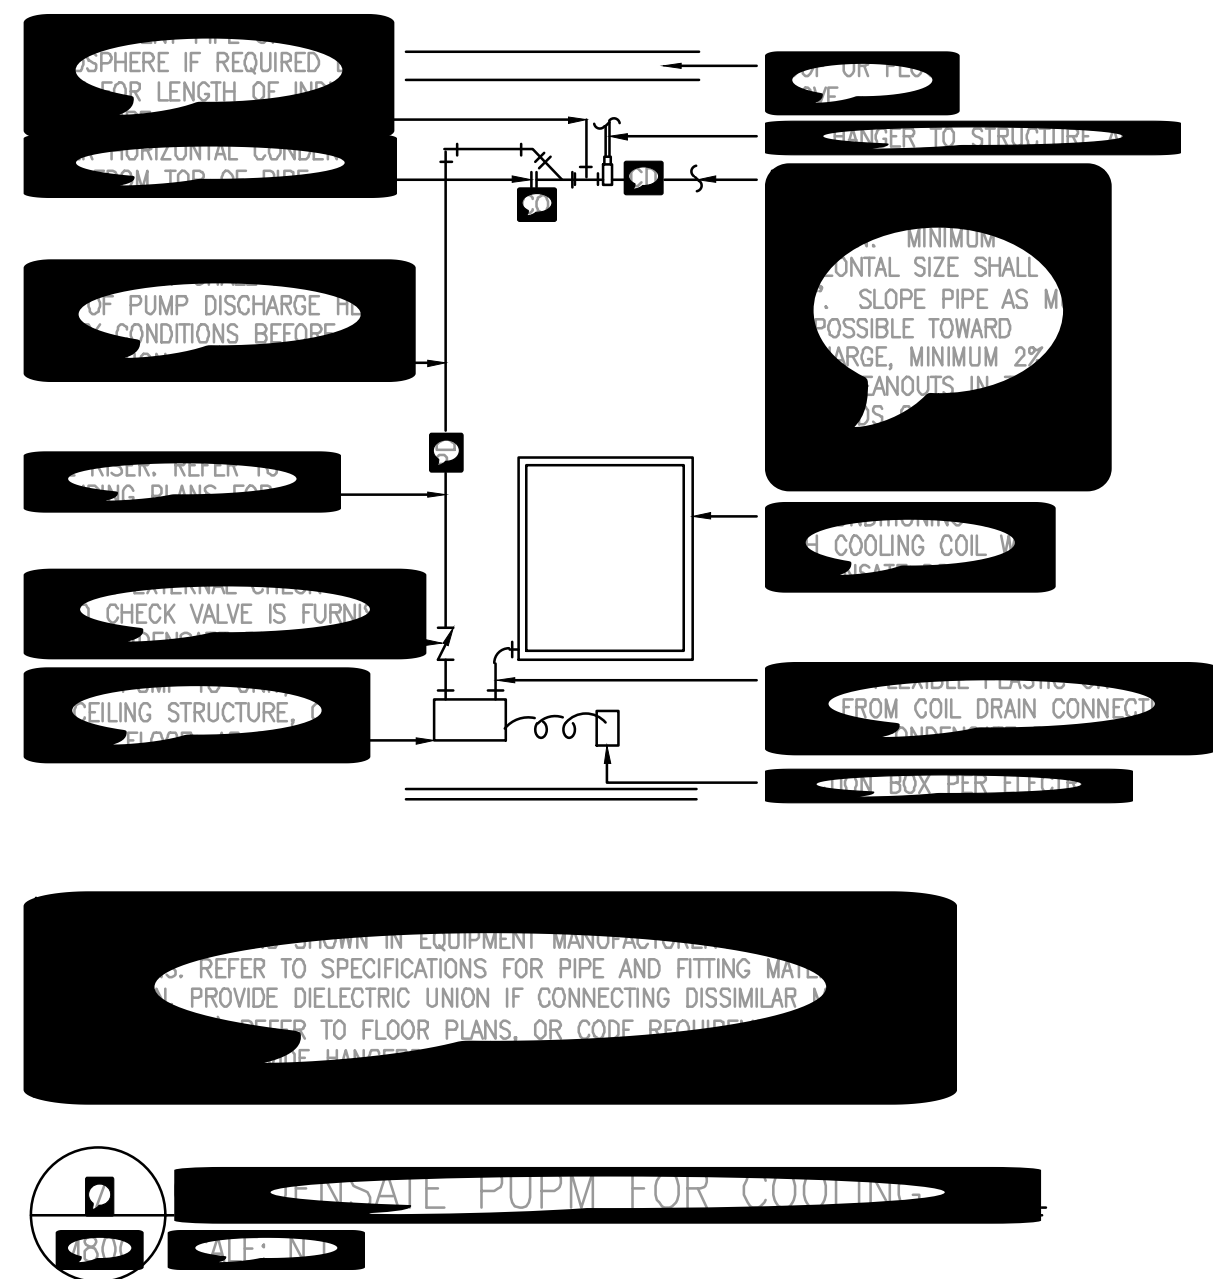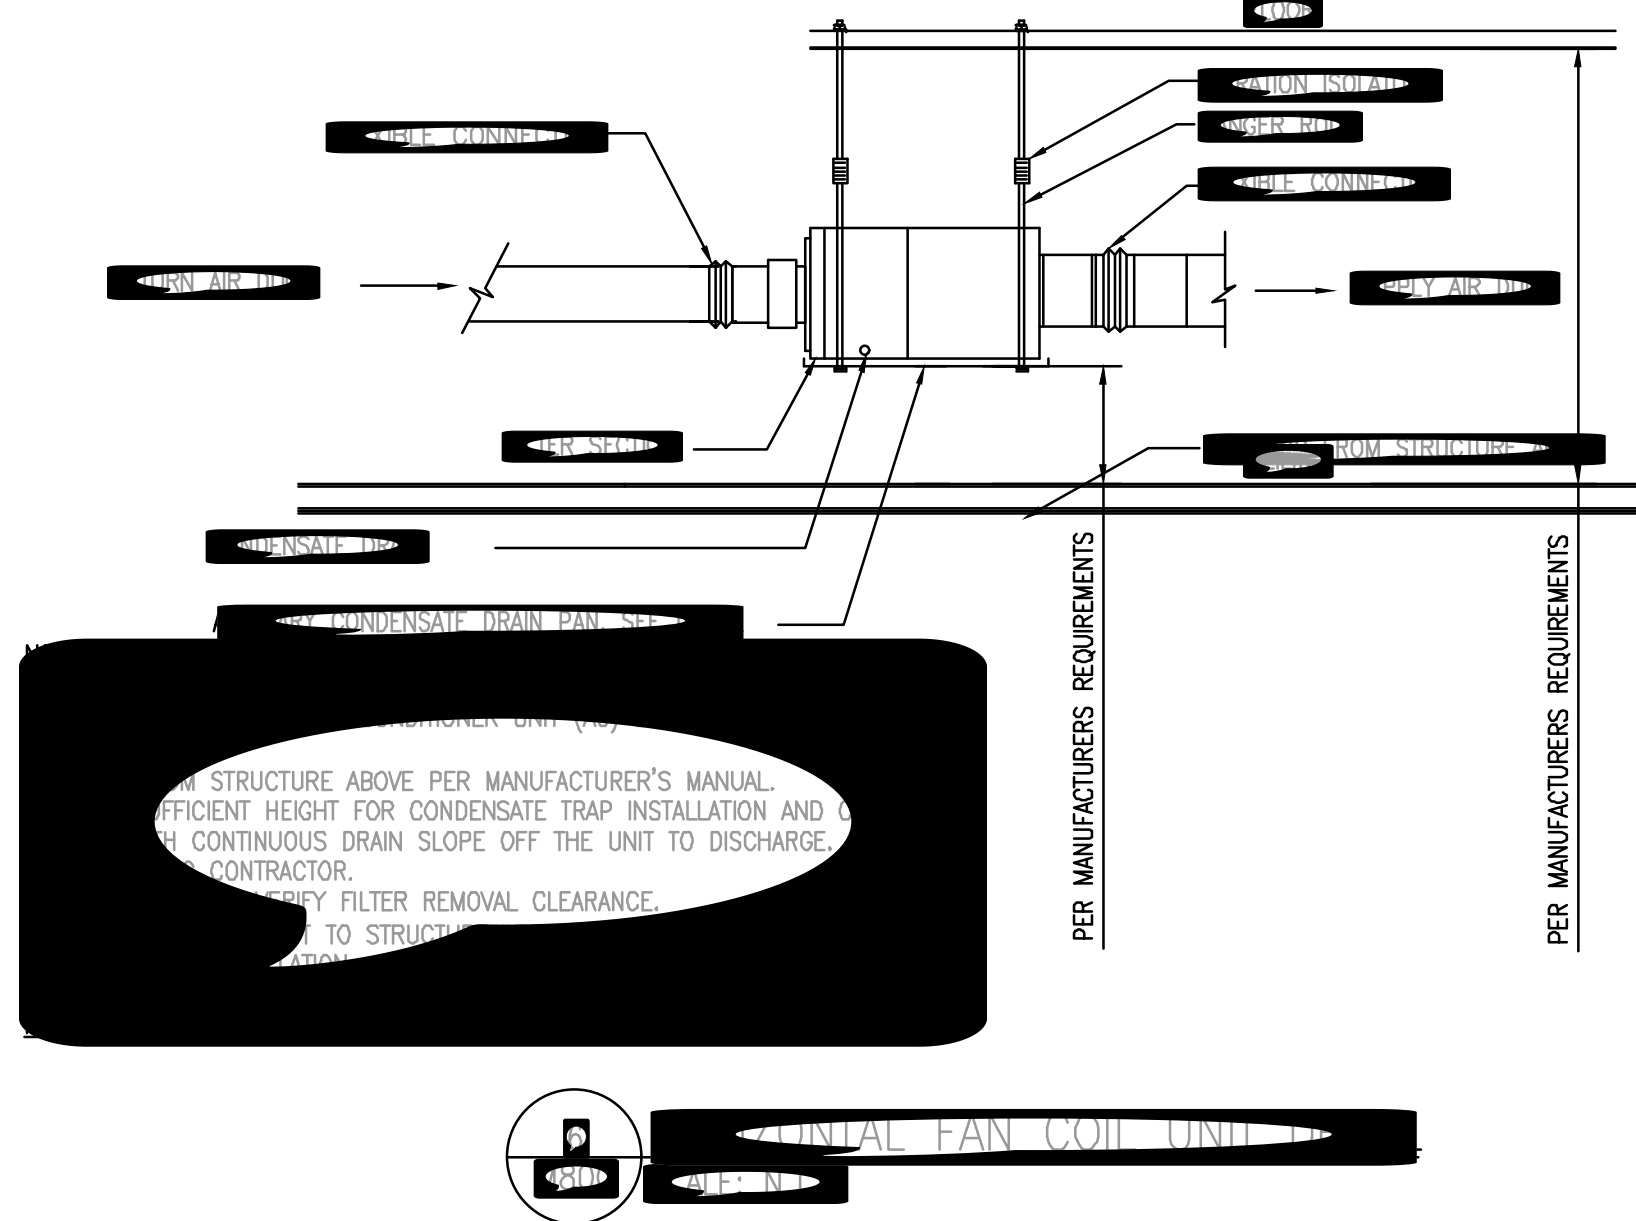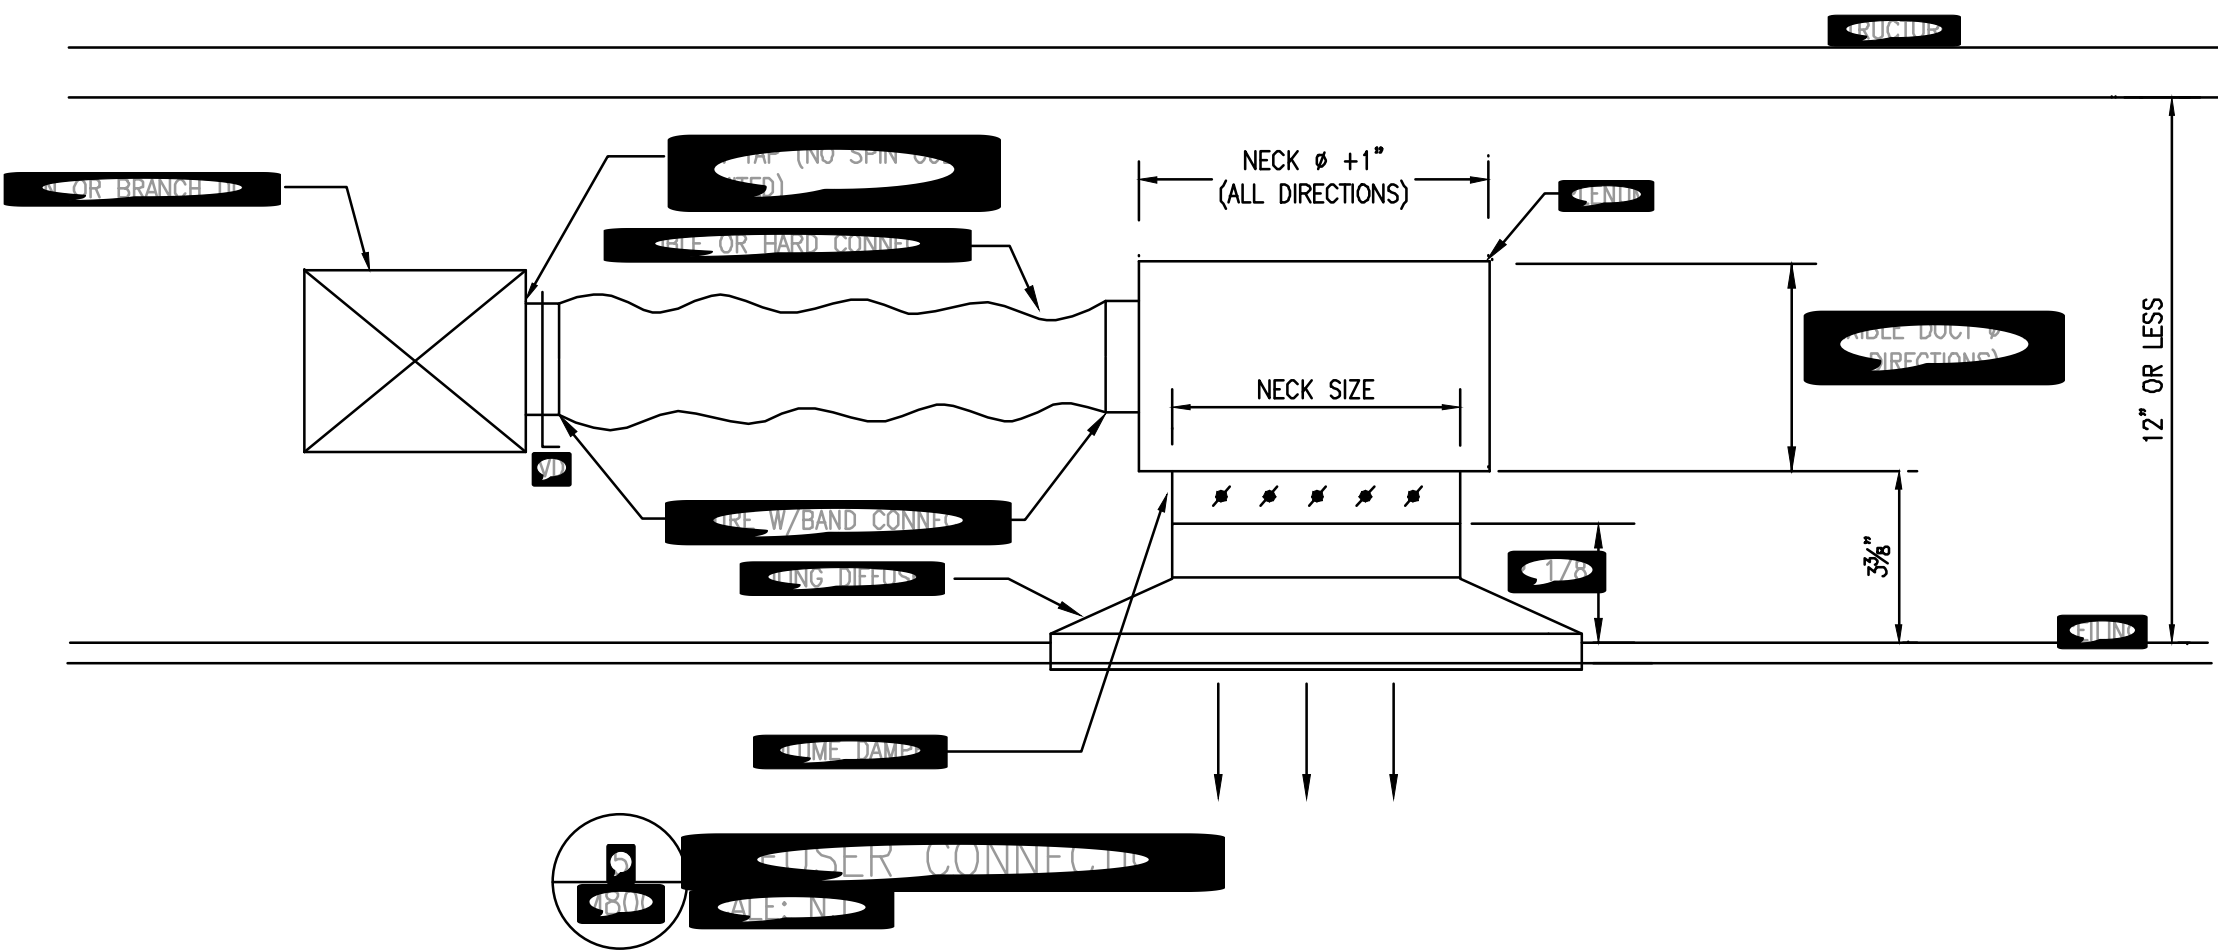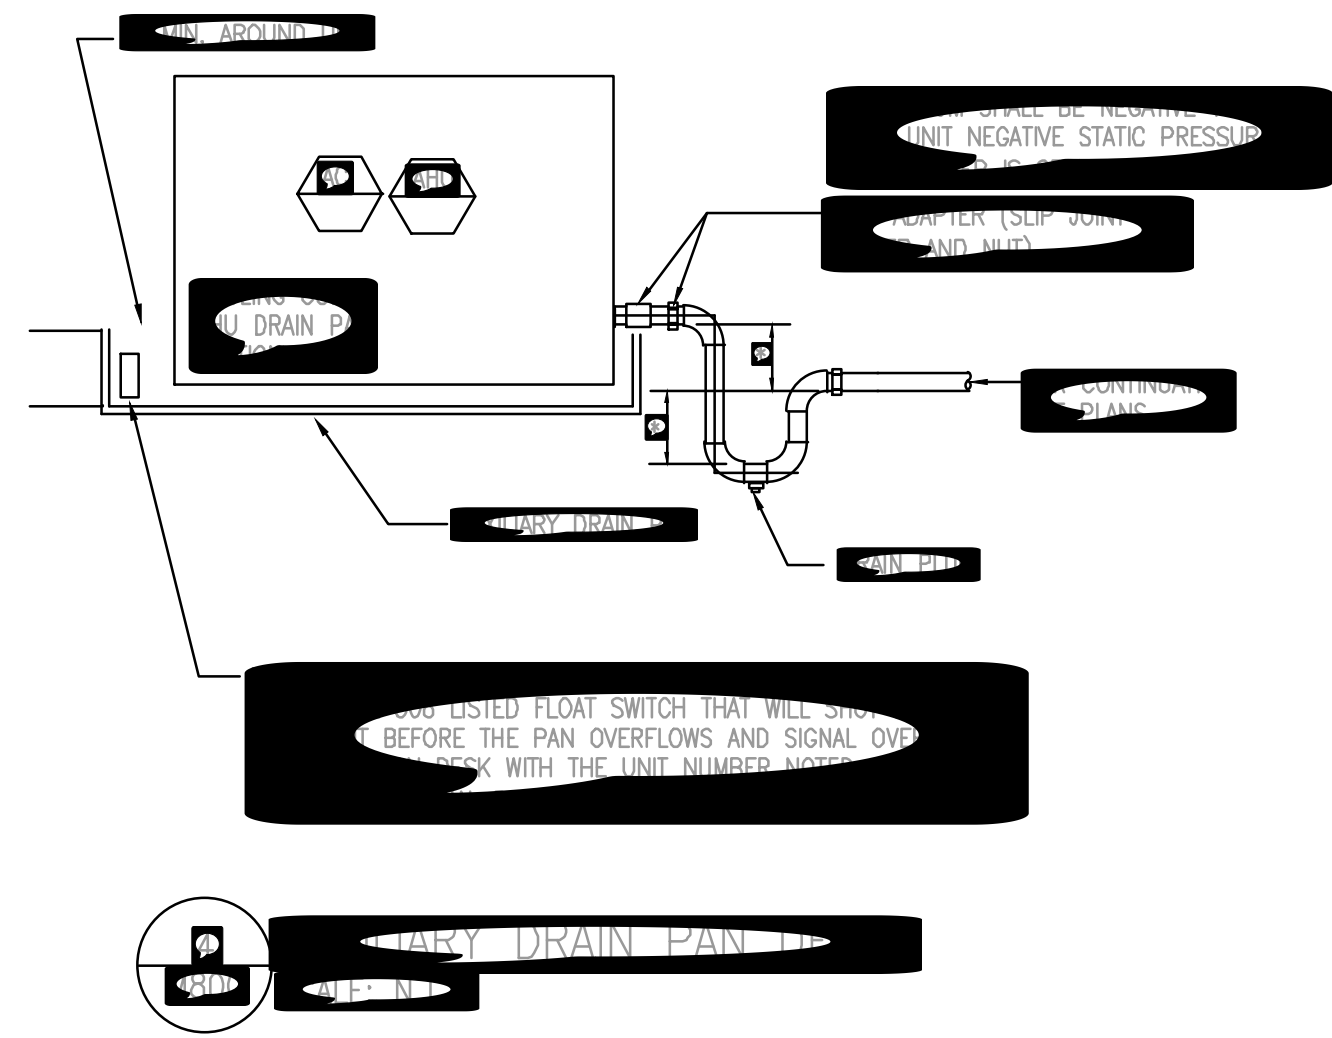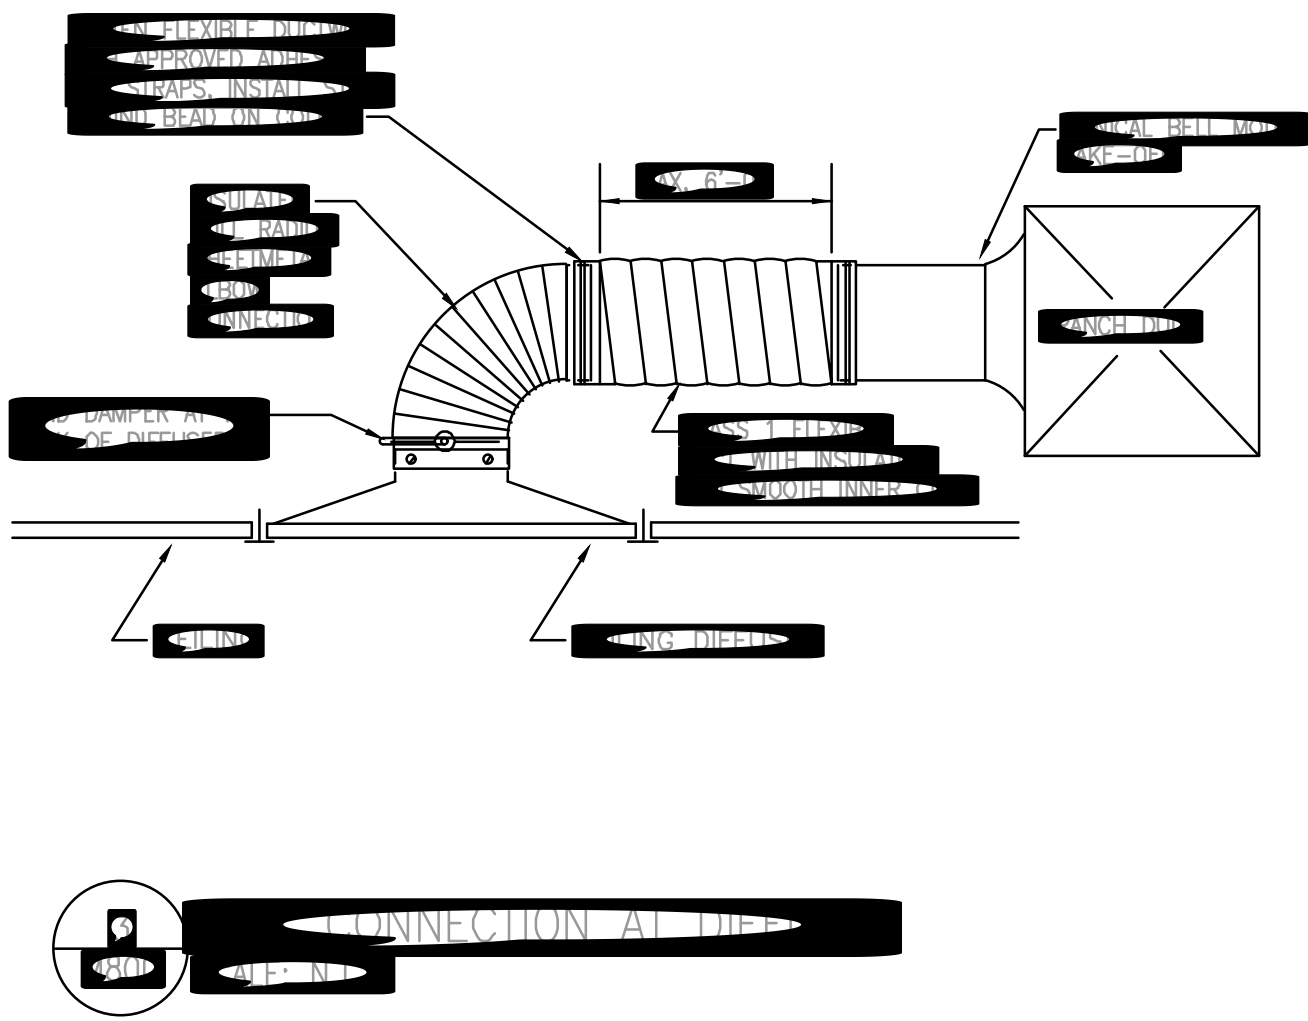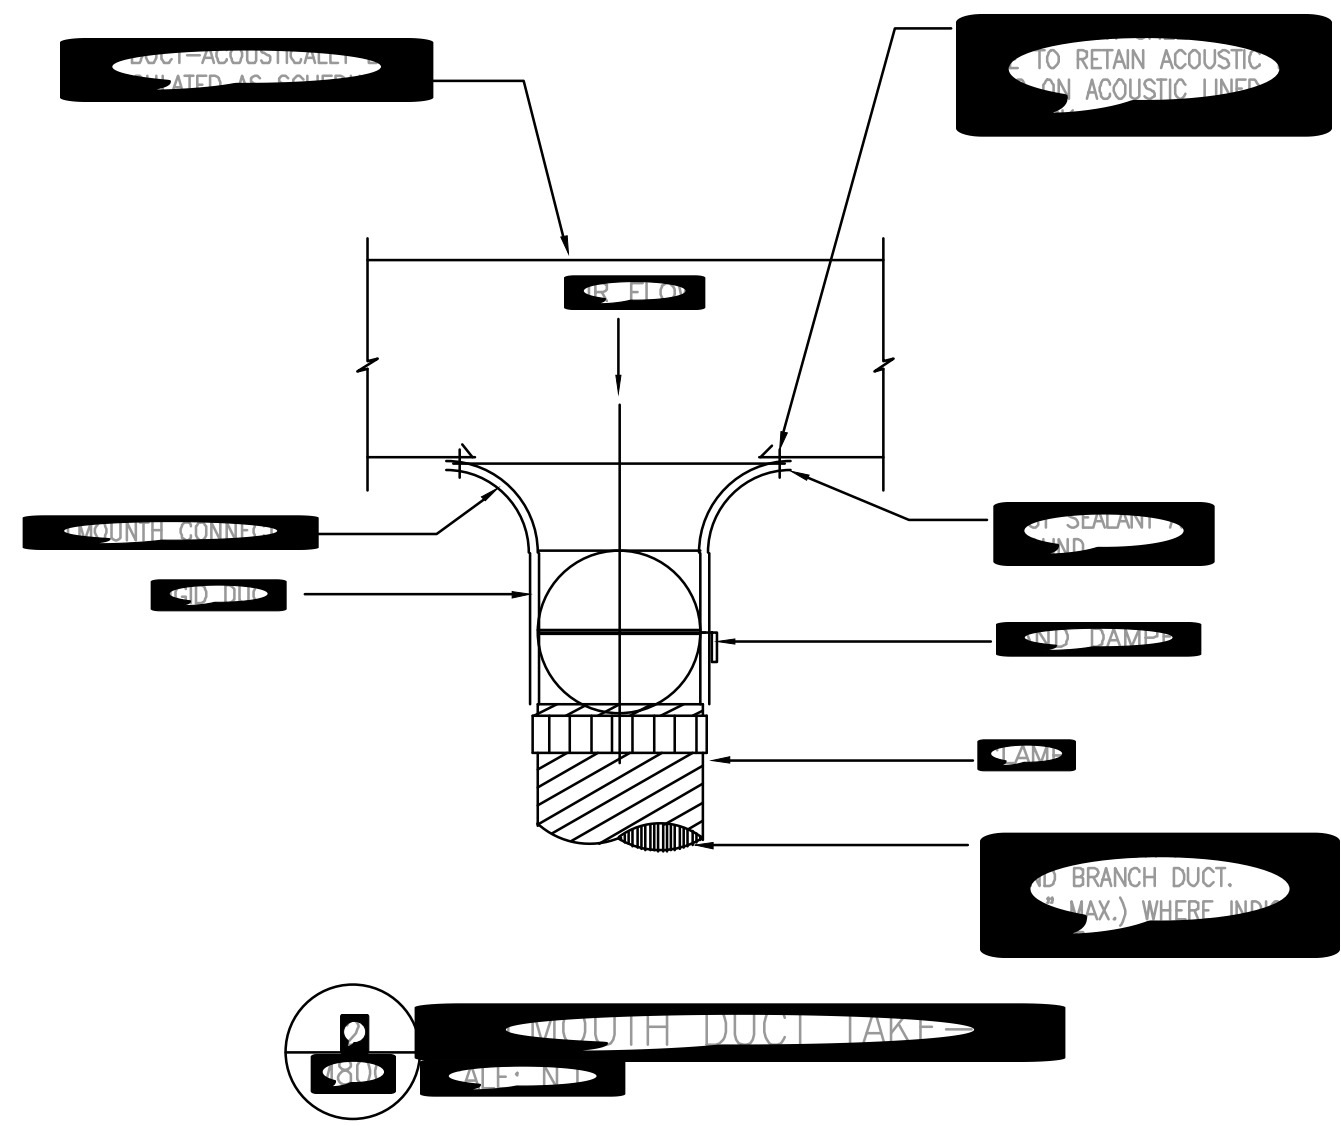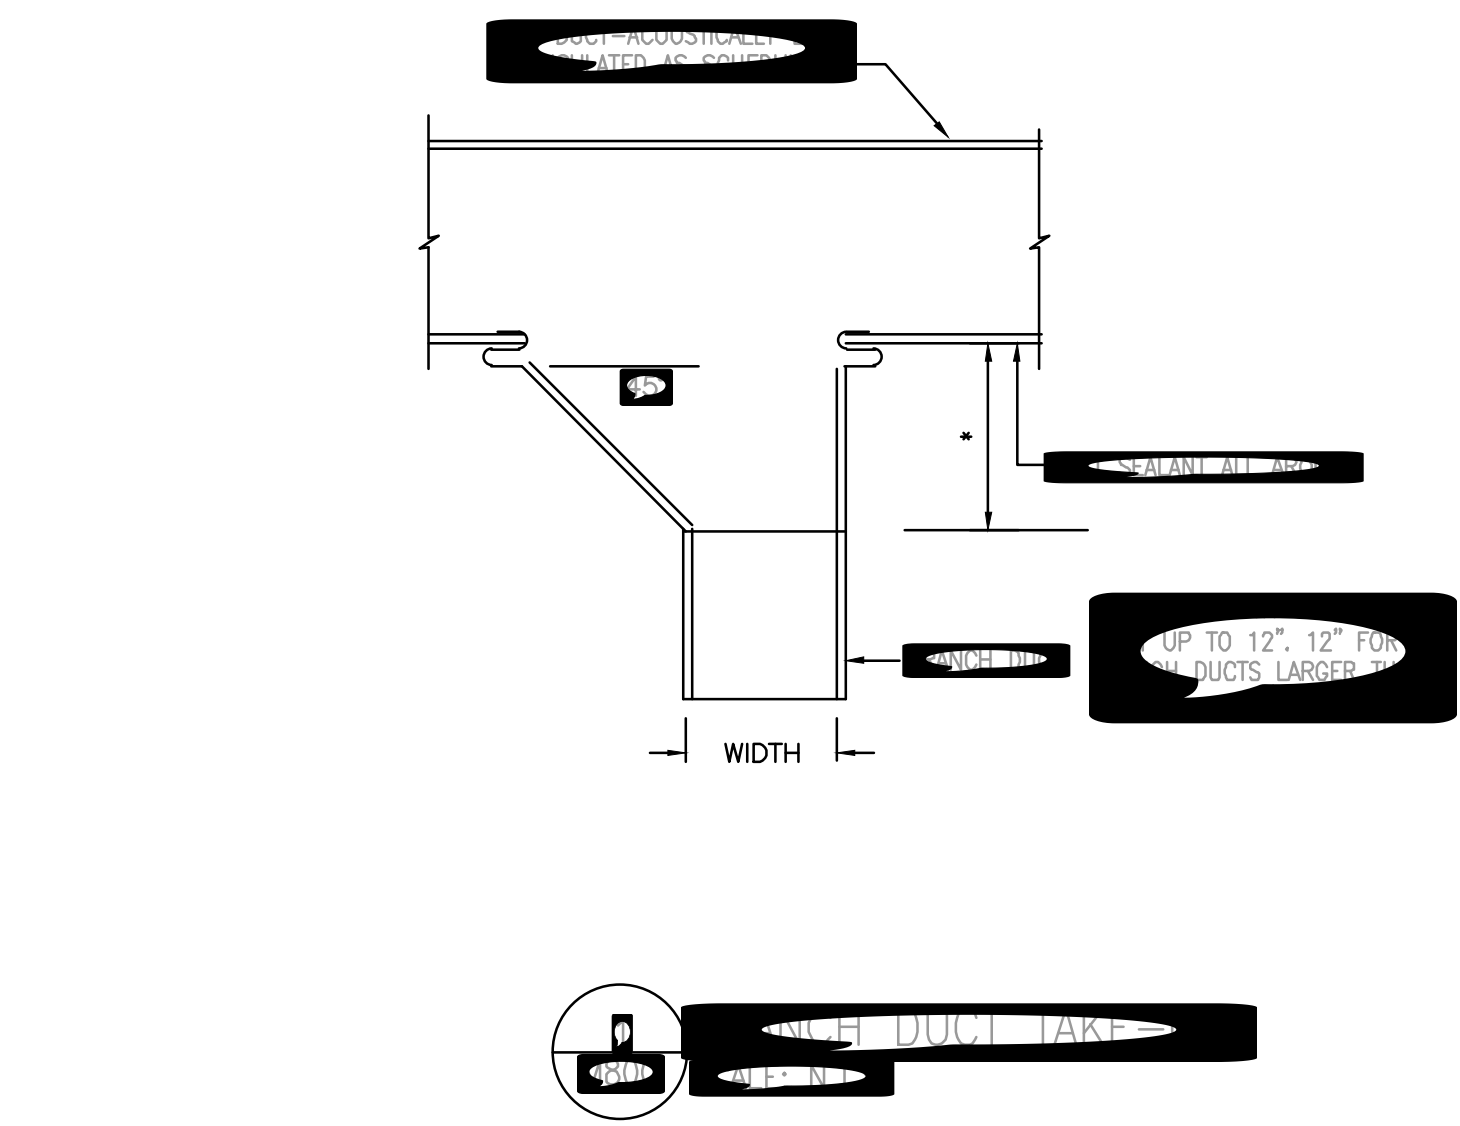

SEAL

REVISIONS
NO. DATE DESCRIPTION

SCALE As indicated
DRAWN BY
DATE 09.02.25