





PATTERN	NOTE
	WOOD CLADDING - VERTICAL SLAT INDEPENDENT SYSTEM NO STUDS
	ALUMINUM CLADDING - VERTICAL SLAT NO STUDS
	PORCELAIN TILE - 24" x 48" TO BE SELECTED
	STONE CLADDING - RANDOM GAIN SET

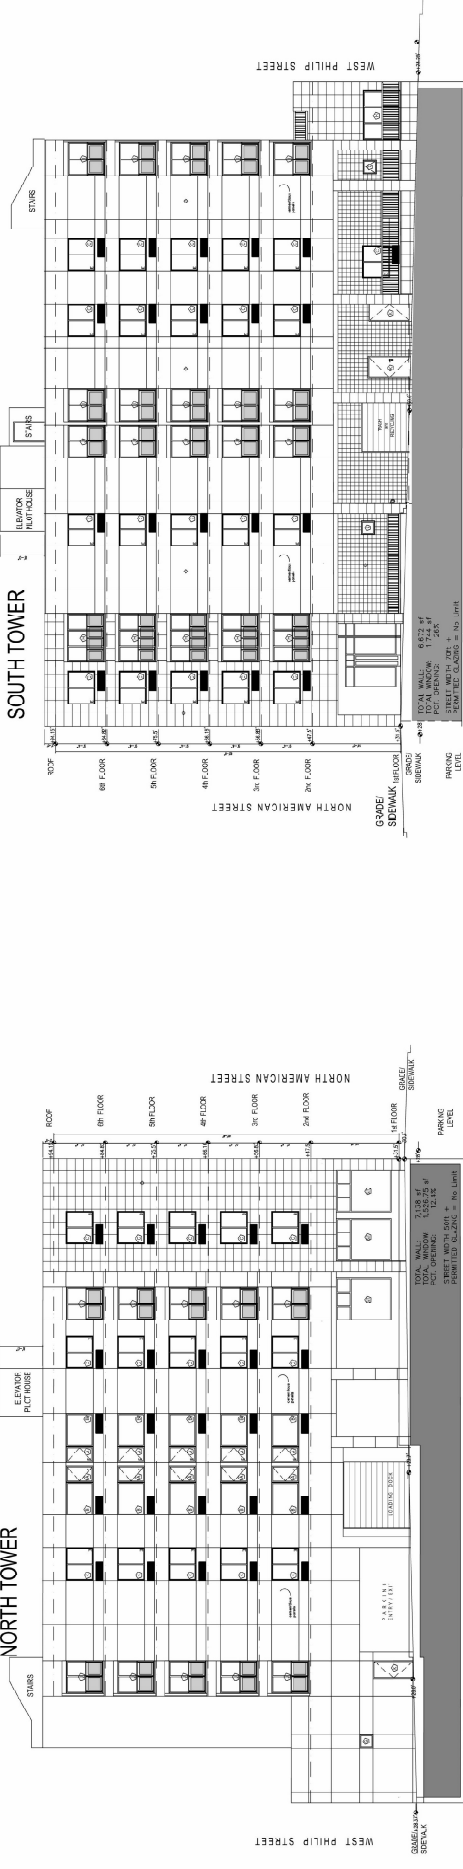

SOUTH ELEVATION on W. BERKS STREET

NORTH ELEVATION on W NORRIS STREET

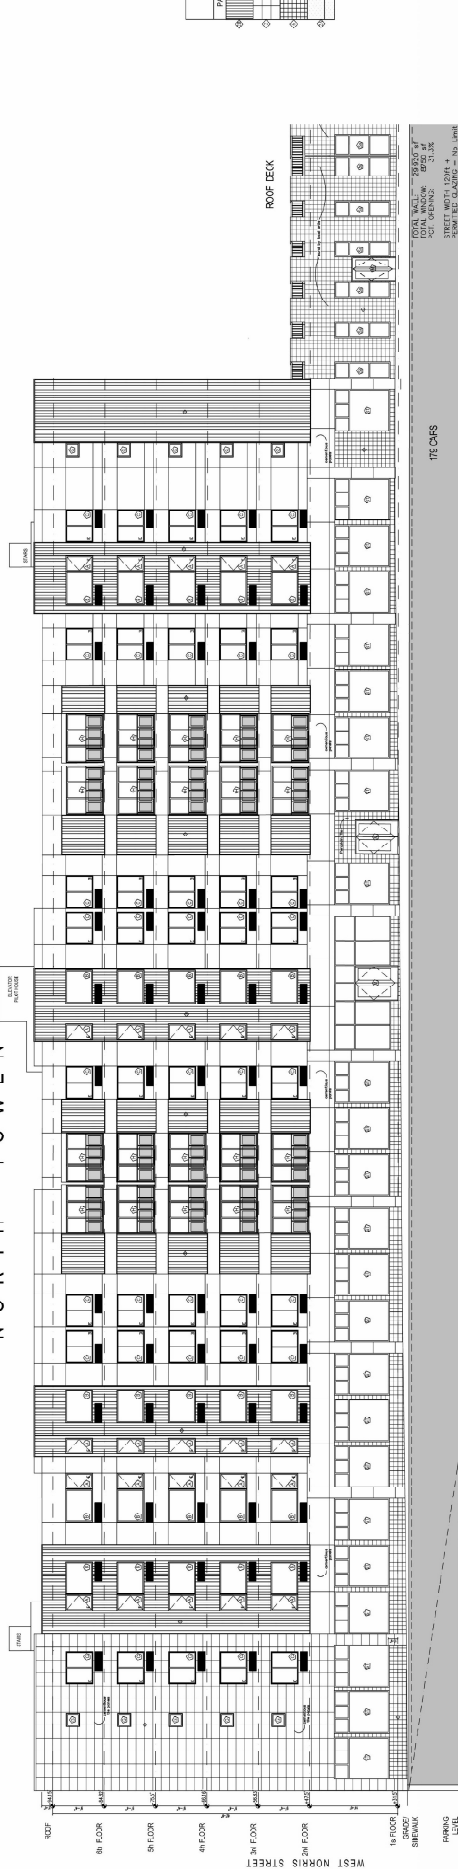

WEST ELEVATION on N AMERICAN STREET

